



COLLEGE AVENUE (60')

MUNN AVENUE (60')

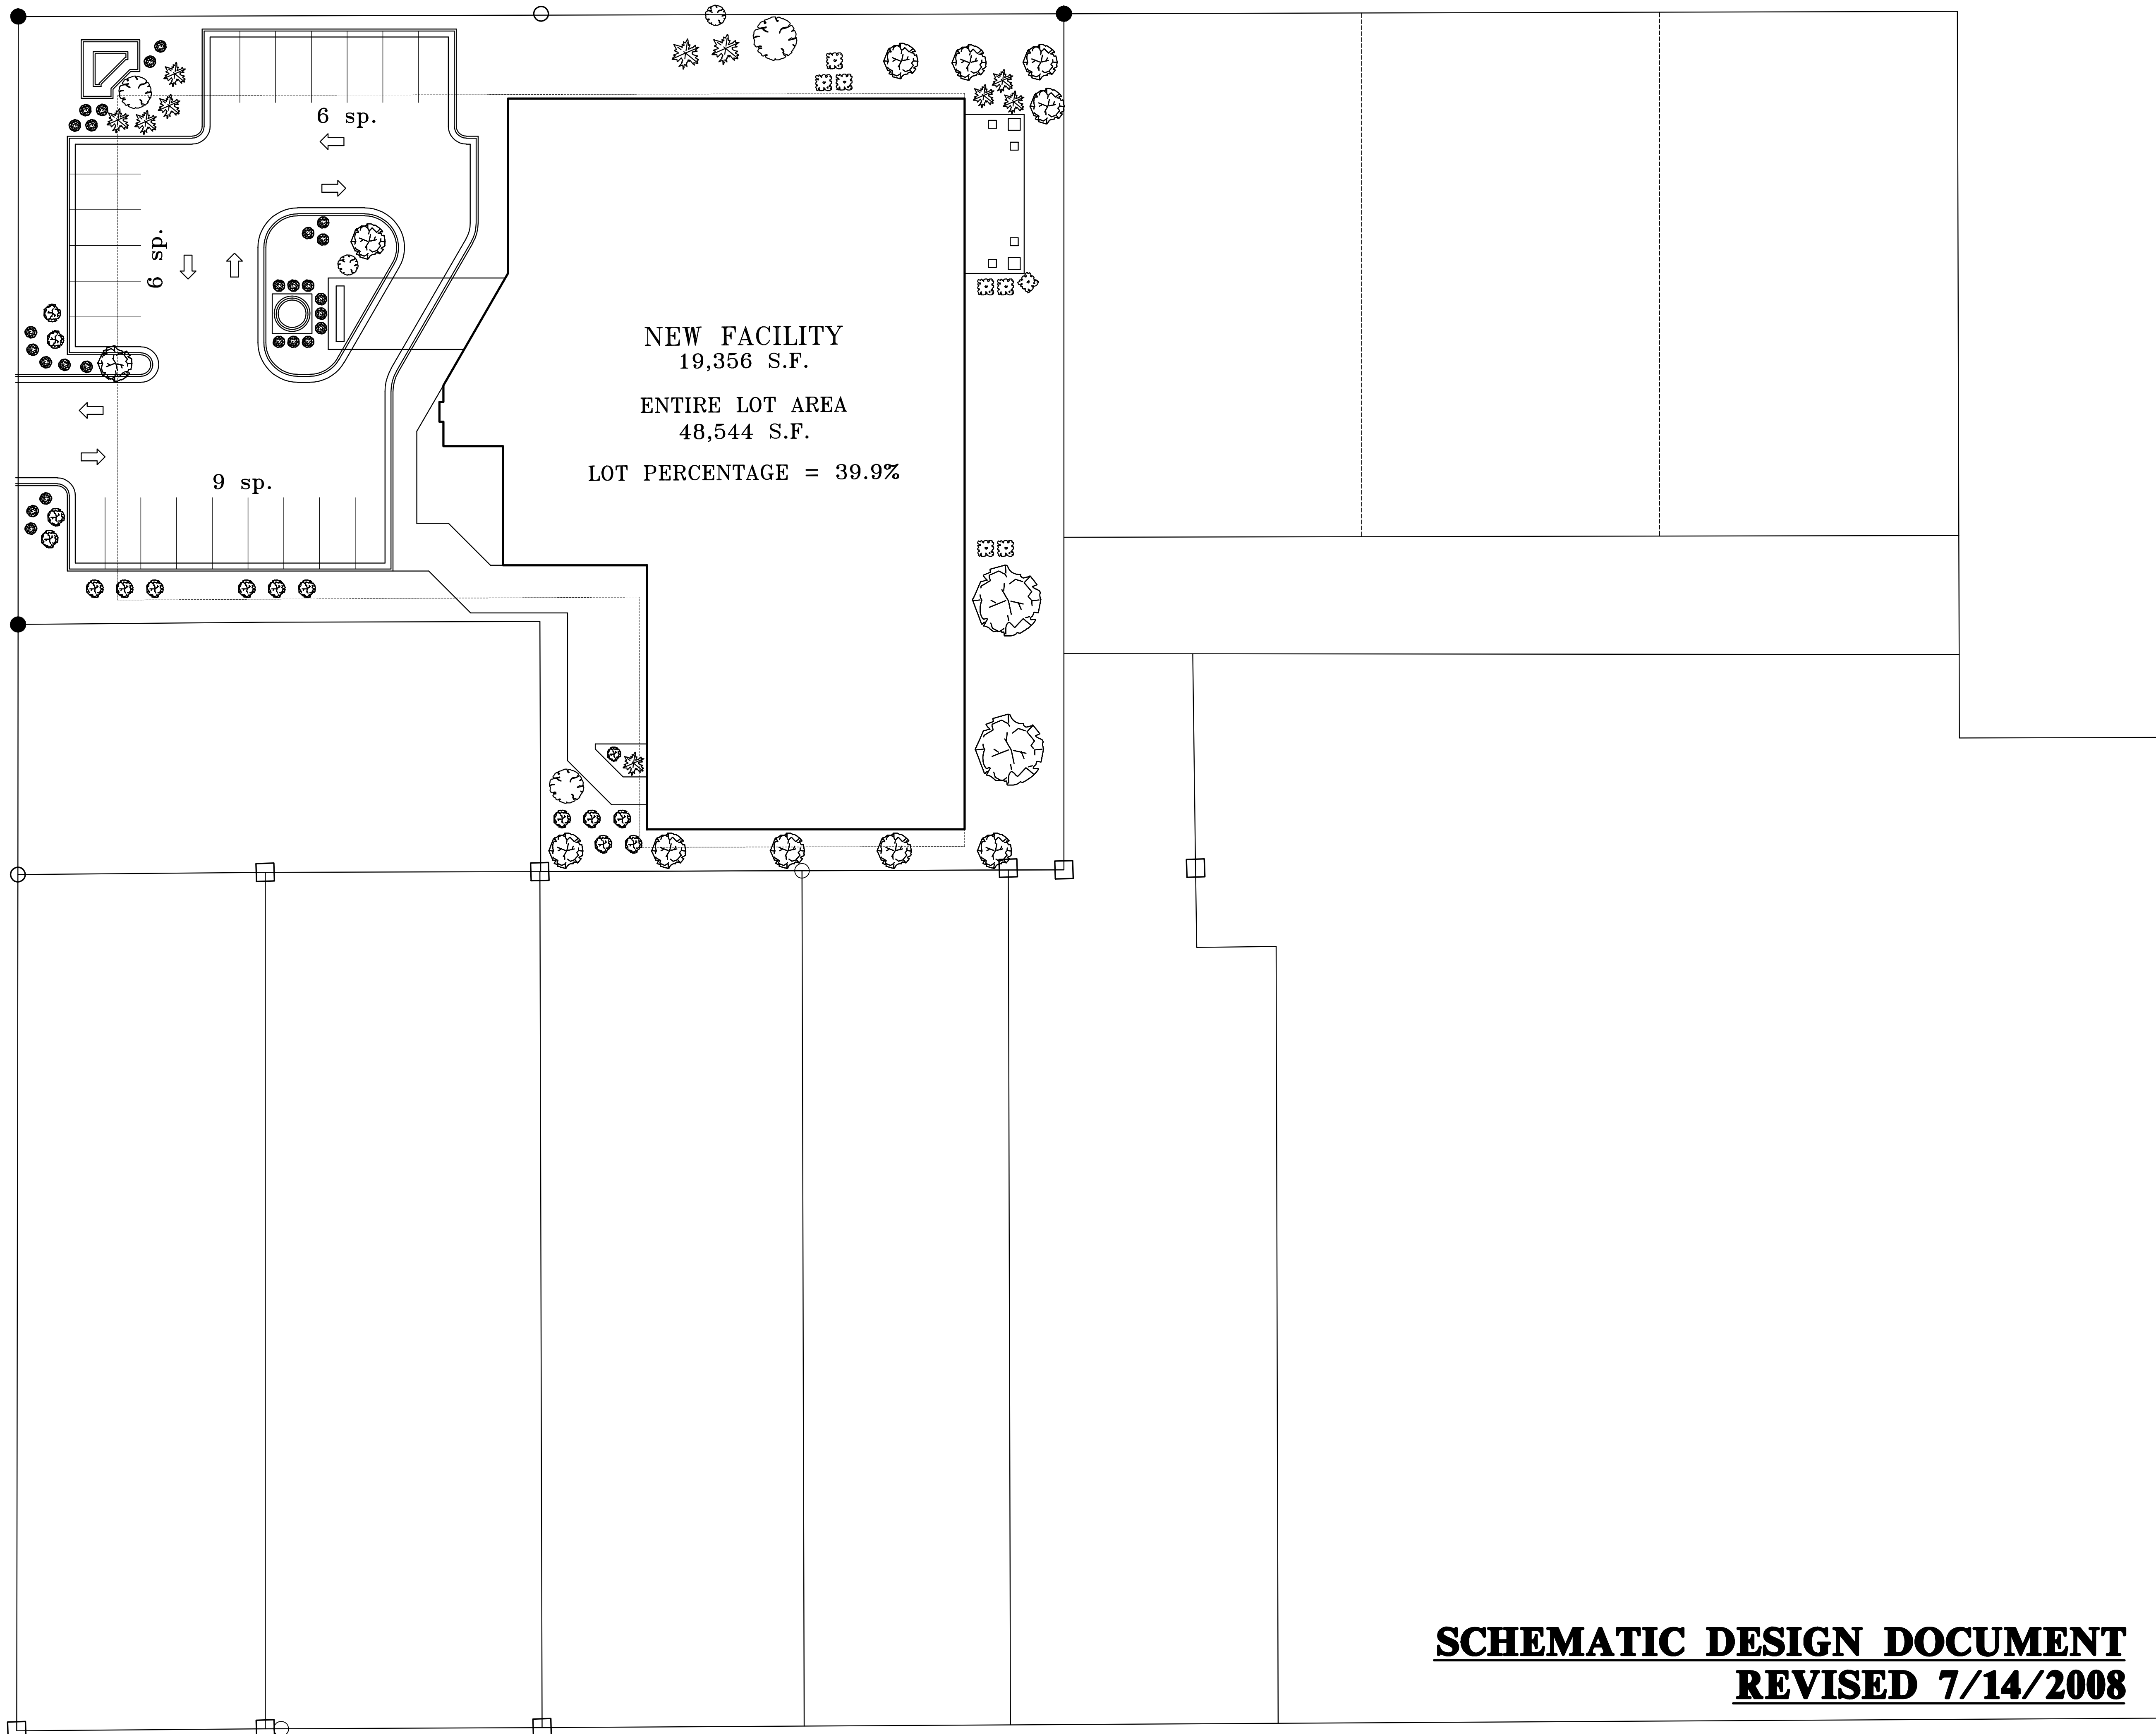

SCHEMATIC DESIGN DOCUMENT
REVISED 7/14/2008

SITE PLAN
1" = 10'-0"

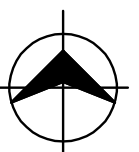

REVISIONS:

1	
2	
3	
4	

DRAWN BY: GTS

CHECKED BY: GTS

DATE: 11/30/07

PRELIMINARY
NOT FOR
CONSTRUCTION

PROJECT NUMBER:

07-136

SHEET NUMBER:

C-1

NEW ALUMNI AND
ADVANCEMENT CENTER
FOR
NORTHWEST
FOUNDATION, INC.
NORTHWEST MISSOURI STATE UNIVERSITY
MARYVILLE, MISSOURI

CREAL CLARK & SEIFERT
ARCHITECTS / ENGINEERS, I N C.
919 Corby Street • Saint Joseph, Missouri 64501
Phone: 816-364-2435 • Fax: 816-364-1273